


# Hampshire County - 20/20 Perfect Vision i2 Document Detail Report

Current datetime: 8/6/2021 4:18:41 PM

Doc#	Document Type	Town	Book/Page	File Date	Consideration
4396	PLANS		00050/2	07/26/1956	
<b>Property-Street Address and/or Description</b>					
HAMMOND LAKE, LAKE SHORE DR, SOUTH ST, ADAMS RD, WASHINGTON RD SOUTH, WASHINGTON RD					
<b>Grantors</b>					
HAMMOND ACRES					
<b>Grantees</b>					
PLAN OF LAND					
<b>References-Book/Pg Description Recorded Year</b>					
<b>Registered Land Certificate(s)-Cert# Book/Pg</b>					

SEE BOOK 597 PAGE 133


SEE BOOK 597 PAGE 133

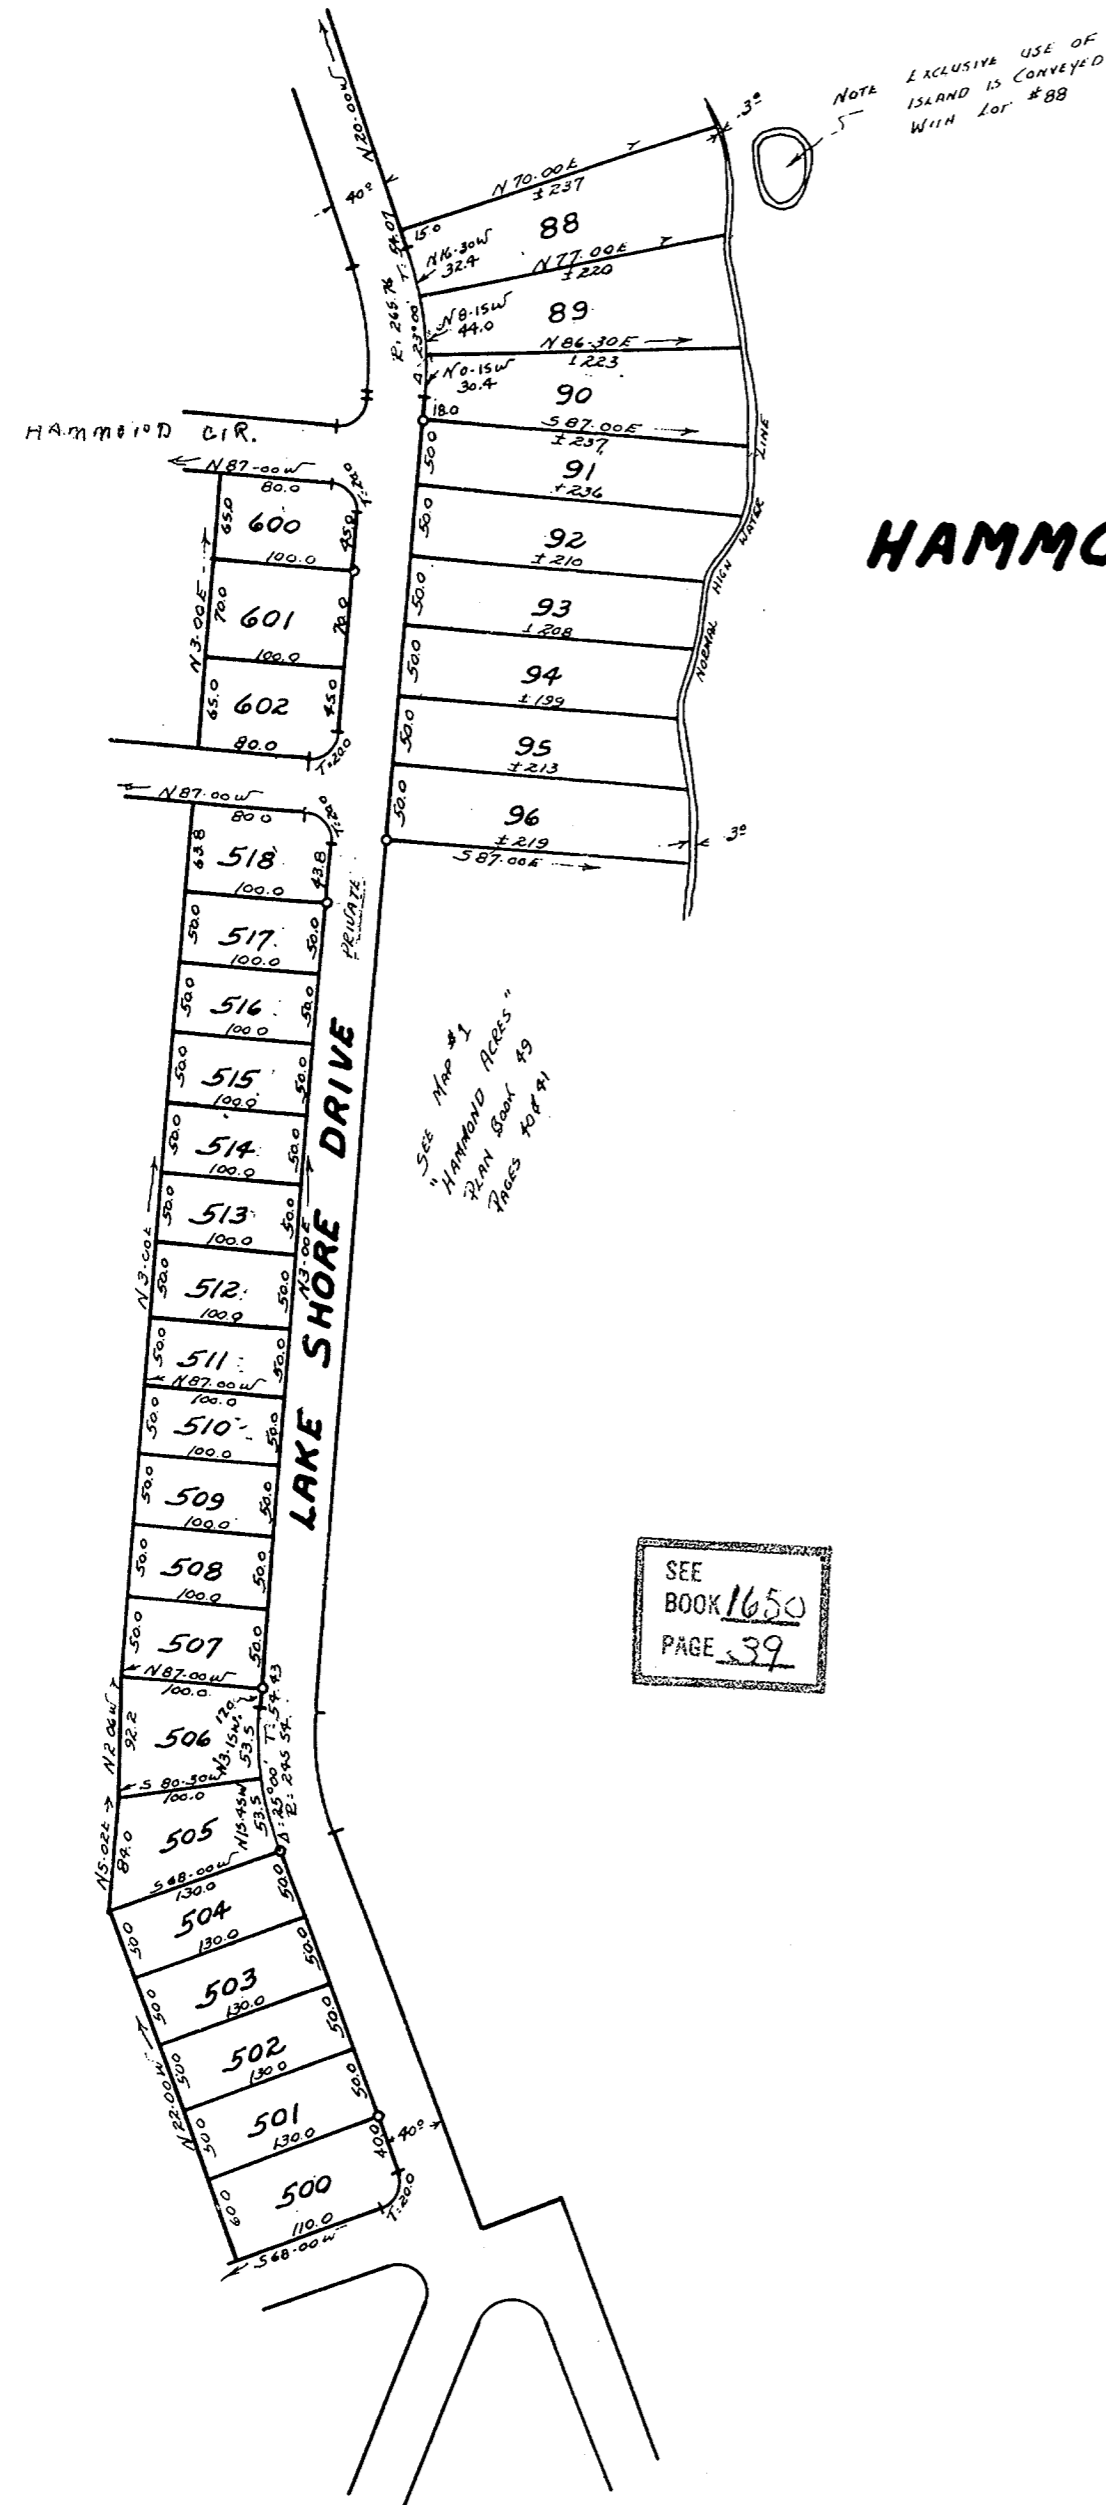

# HAMMOND LAKE

BOAT DOCK AREA  
HAMMOND ACRES  
CLUB

SEE BOOK 1650 PAGE 39

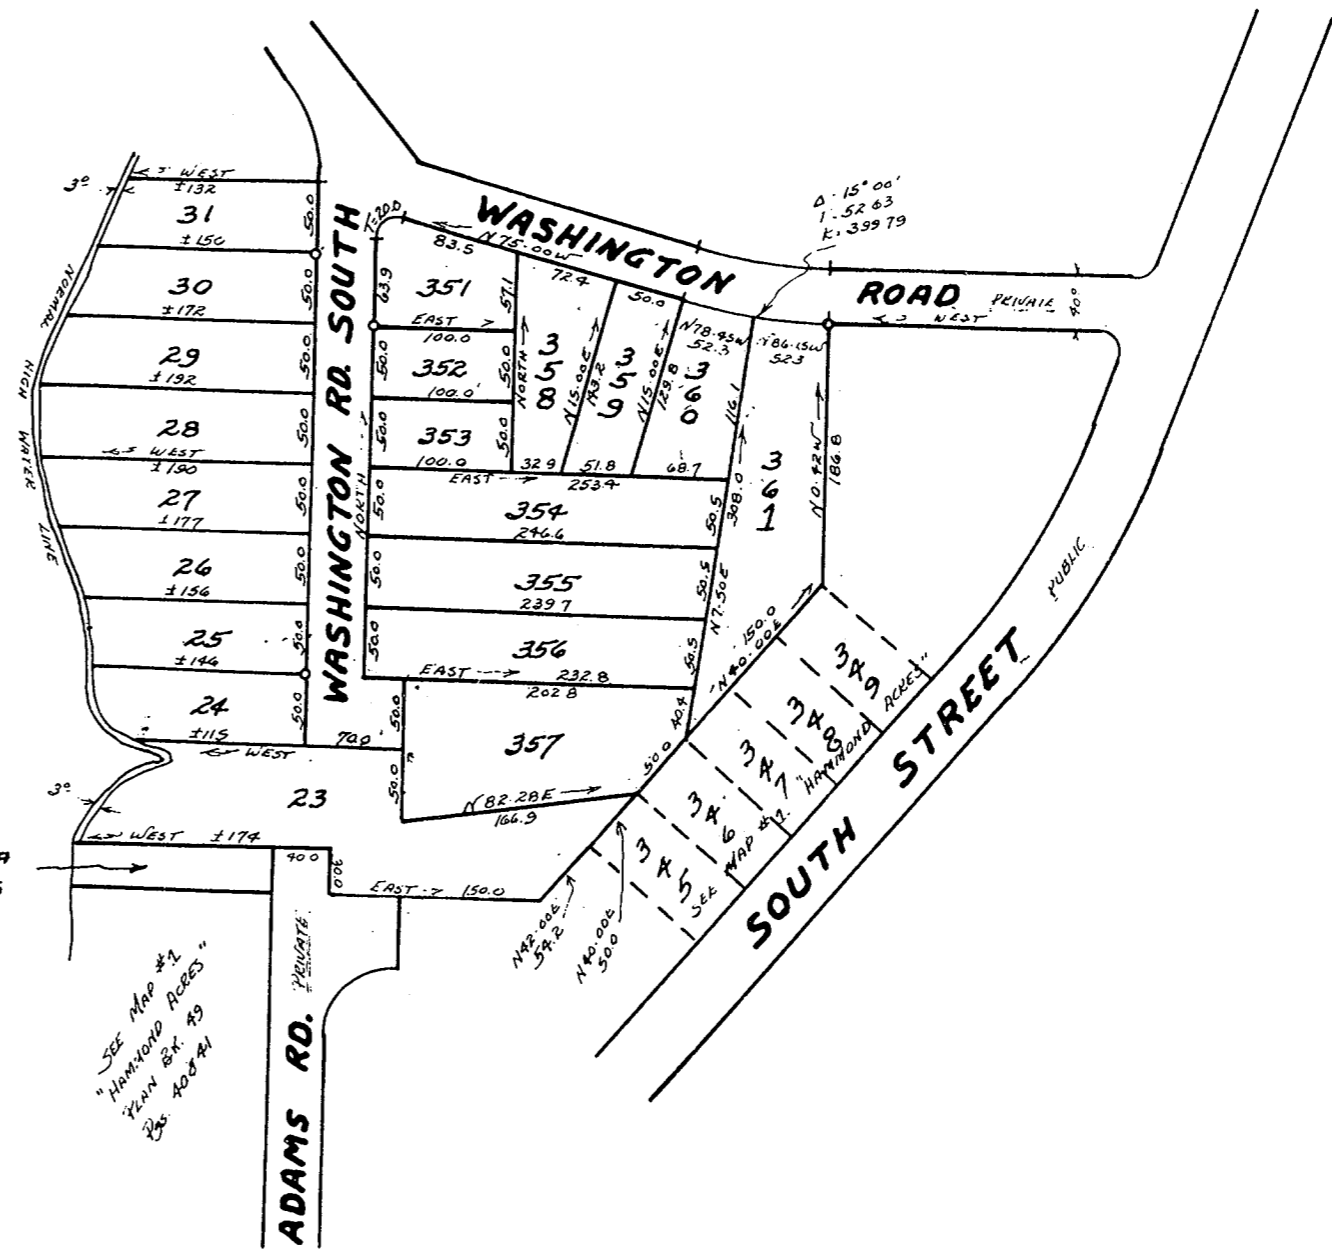

MAGNETIC DECLINATION  
APPROX. 11° WEST

NOTE: O INDICATE CORNERS  
MARKED WITH IRON PINS

MAP NO. 2  
**HAMMOND ACRES**  
 HAMPSHIRE COUNTY  
 GOSHEN, MASS.

SCALE: 0 100 400 FEET

No. 4396  
 Hampshire, ss. July 26, 1956  
 2 o'clock 37 minutes P. M.  
 Received and Recorded.

Carl Parker  
 Surveyor  
 July 26, 1956